


# FLOW SHEET FOR 04 CHAKKI PLANT

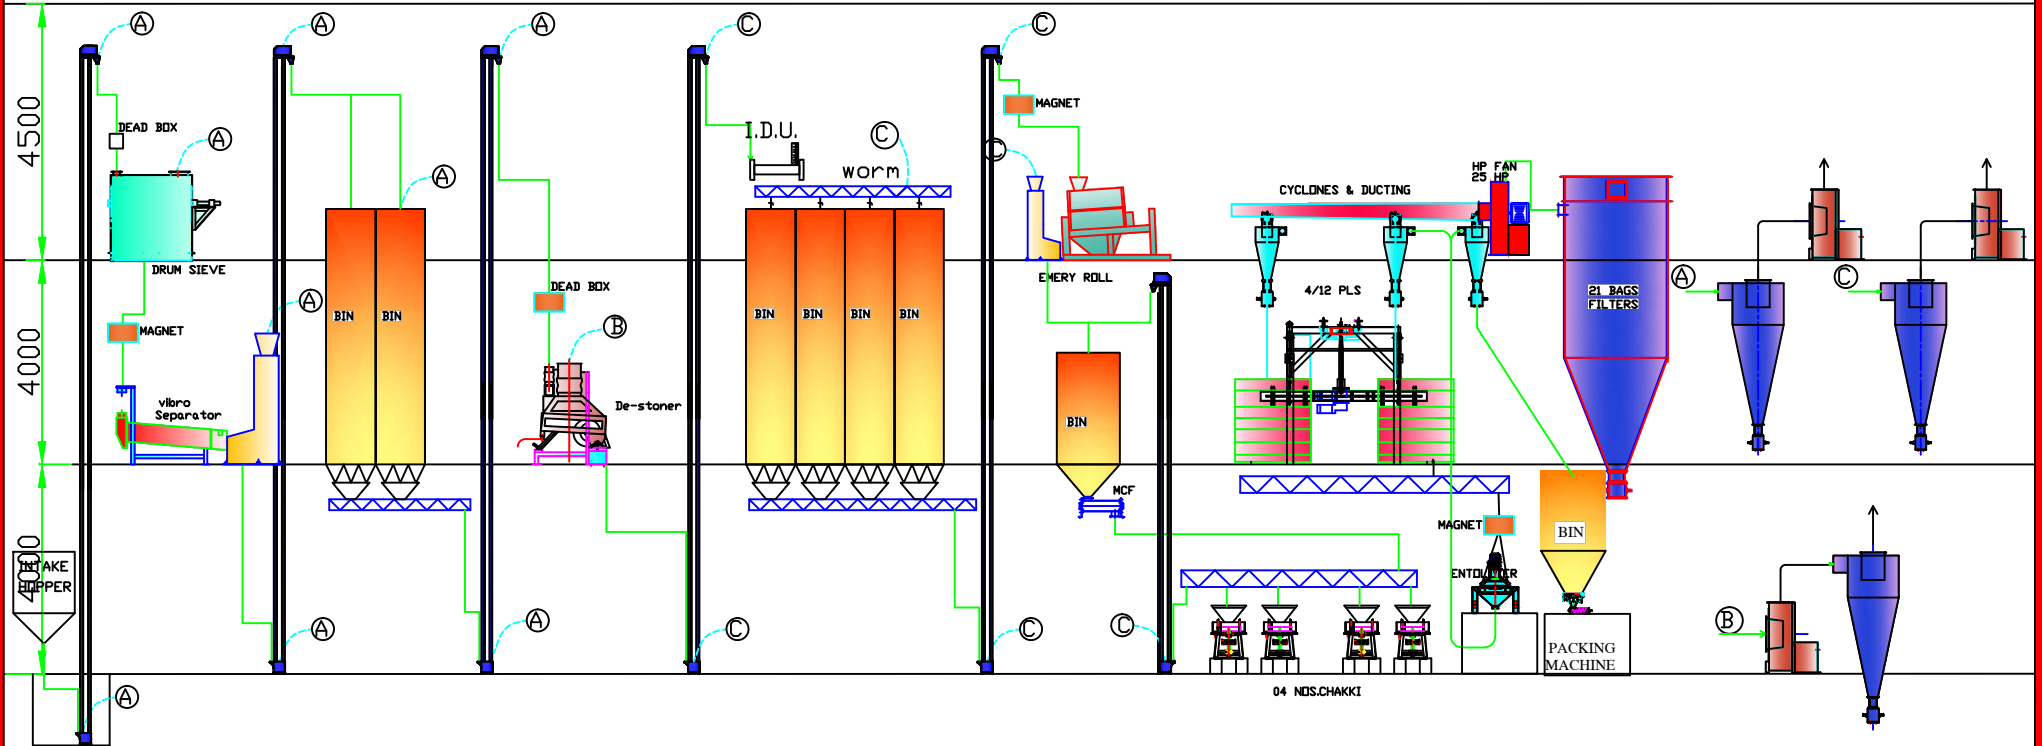

TOTAL CONNECTED LOAD = 115 KW  
CAPACITY = 35T/DAY

CLIENT:	DRN. BY:-	DATE:
	DESN. BY	CHKD.BY
FLOUR TECH ENGINEERS (P) LTD.	DRG. NO.	SCALE : NTS
TITLE	FLOW SHEET FOR 04 CHAKKI PLANT	