
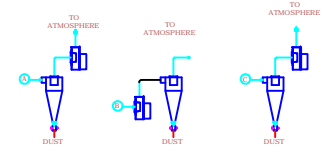


FLOW DIAGRAM FOR MAIZE FLAKES PLANT - CAPACITY 1500 kg/hr

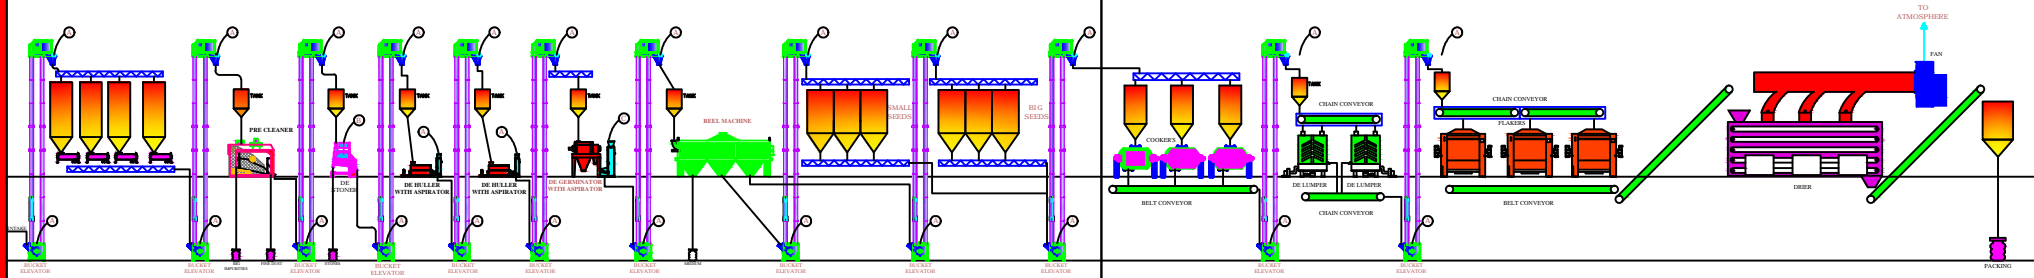

Not to be used for any other purpose without the written consent of the Engineer in Charge.

FLOUR TECH ENGINEERS (P) LTD. PLOT NO. 10, SECTOR-14, INDUSTRIAL AREA, PHASE-III, GURGAON, HARYANA E-MAIL: info@flourtech.com		SCALE N.T.S.
PROJECT : 14/18 FTE		DRAWN : CHECKED : APPROVED :
TITLE : FLOW DIAGRAM FOR MAIZE FLAKES PLANT		SHEET NO. : REV. :

*** CHANGE BY CAD SYSTEM ONLY ***